


8'-8" BSMT CEILINGS
9' 0" MAIN FLR. CEILINGS

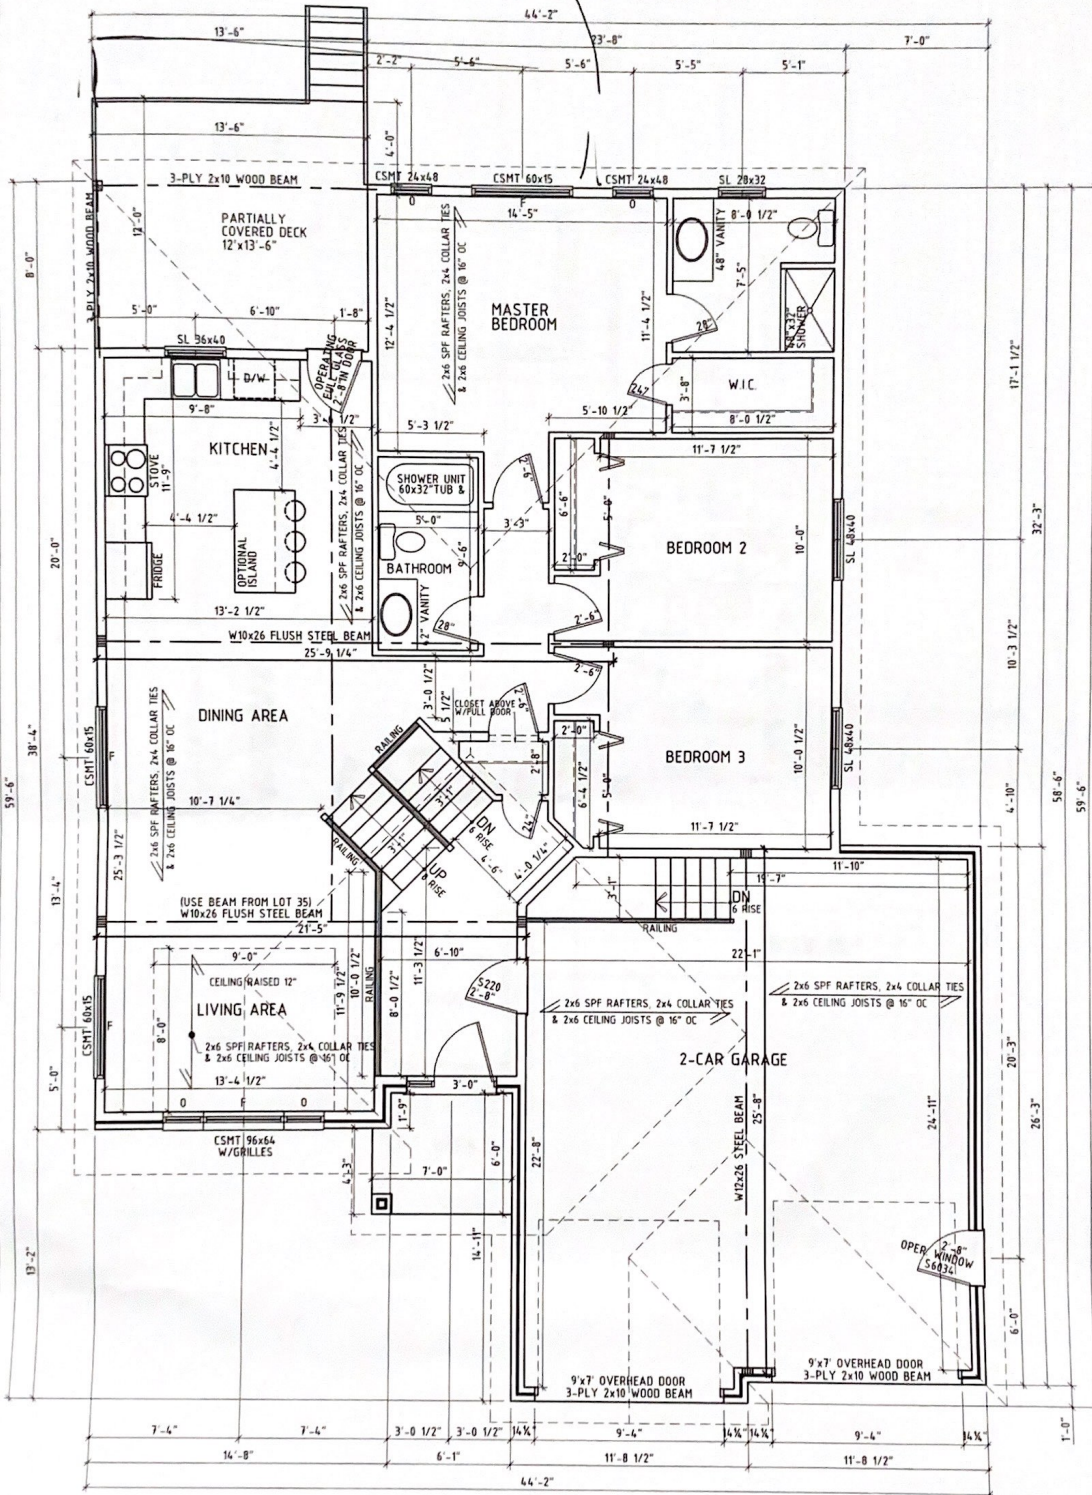


MAIN FLOOR PLAN
±1394 SQ. FT.
SCALE - 3/16"=1'-0"

SPEC RAISED BUNGALOW
LOT 36 - 348 PEIRSON AVE

BARRY'S CONSTRUCTION
JULY 29, 2014 SEAN THOMPSON
PROJECT #2014-30
BCIN 16086

8'-8" BSMT CEILINGS
 9'-0" MAIN FLR. CEILINGS

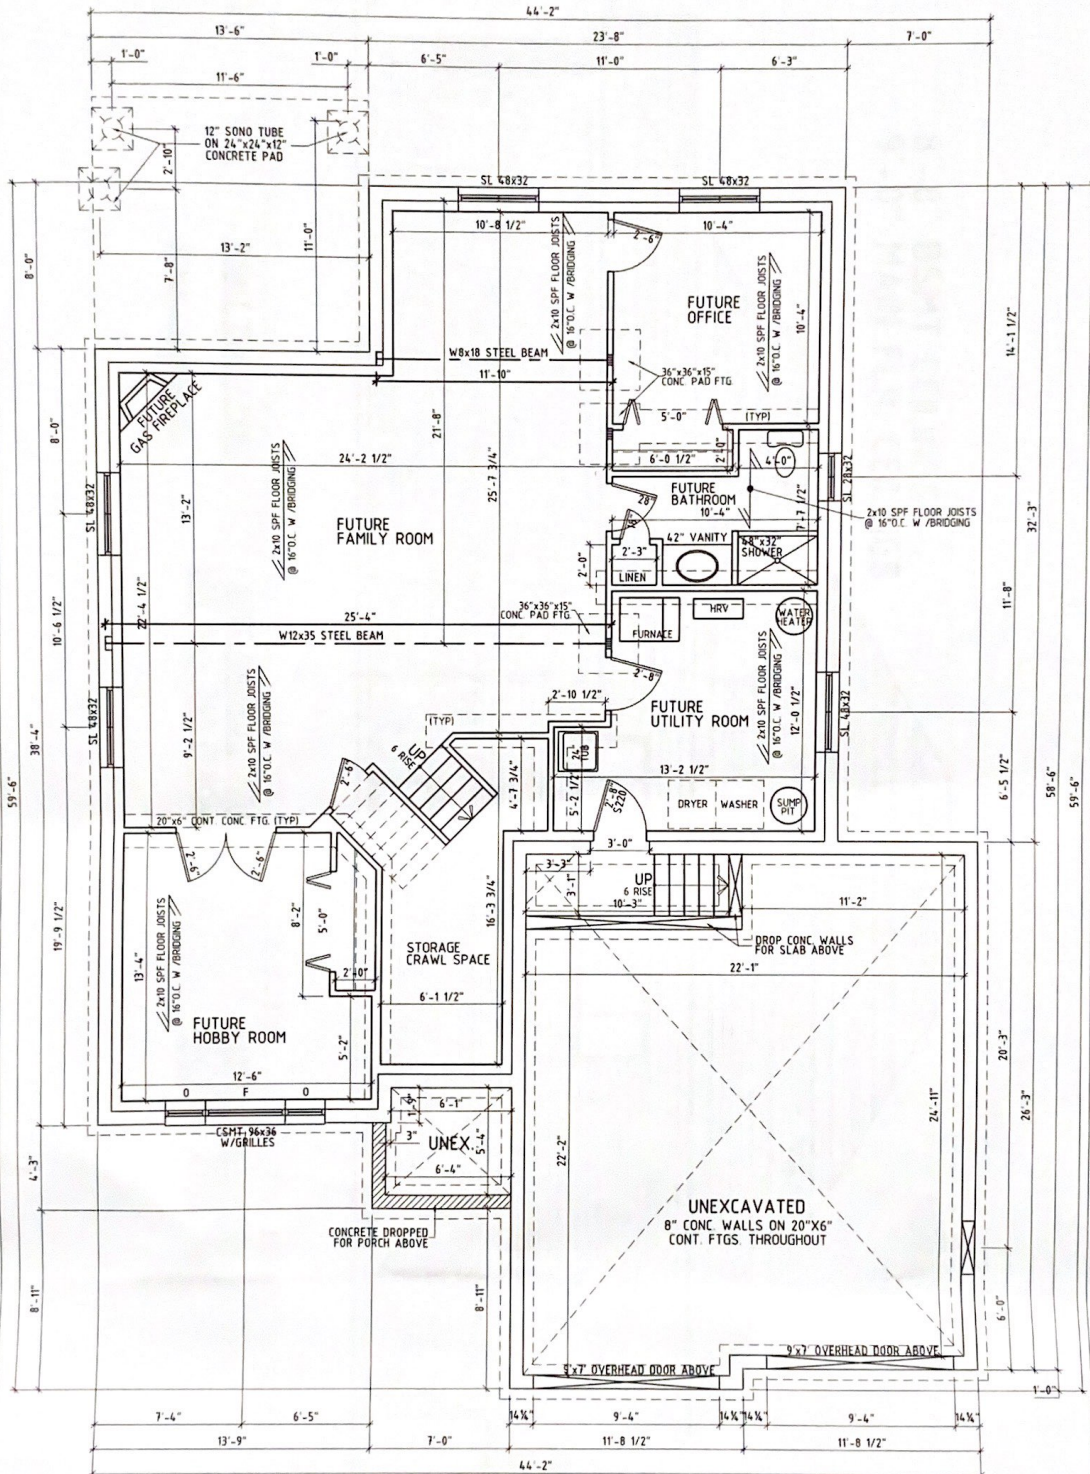

BSMT/FDTN PLAN
 SCALE - 3/16"=1'-0"

SPEC RAISED BUNGALOW
 LOT 36 - 348 PEIRSON AVE

BARRY'S CONSTRUCTION
 JULY 29, 2014 SEAN THOMPSON
 PROJECT #2014-30
 BCIN 16086